
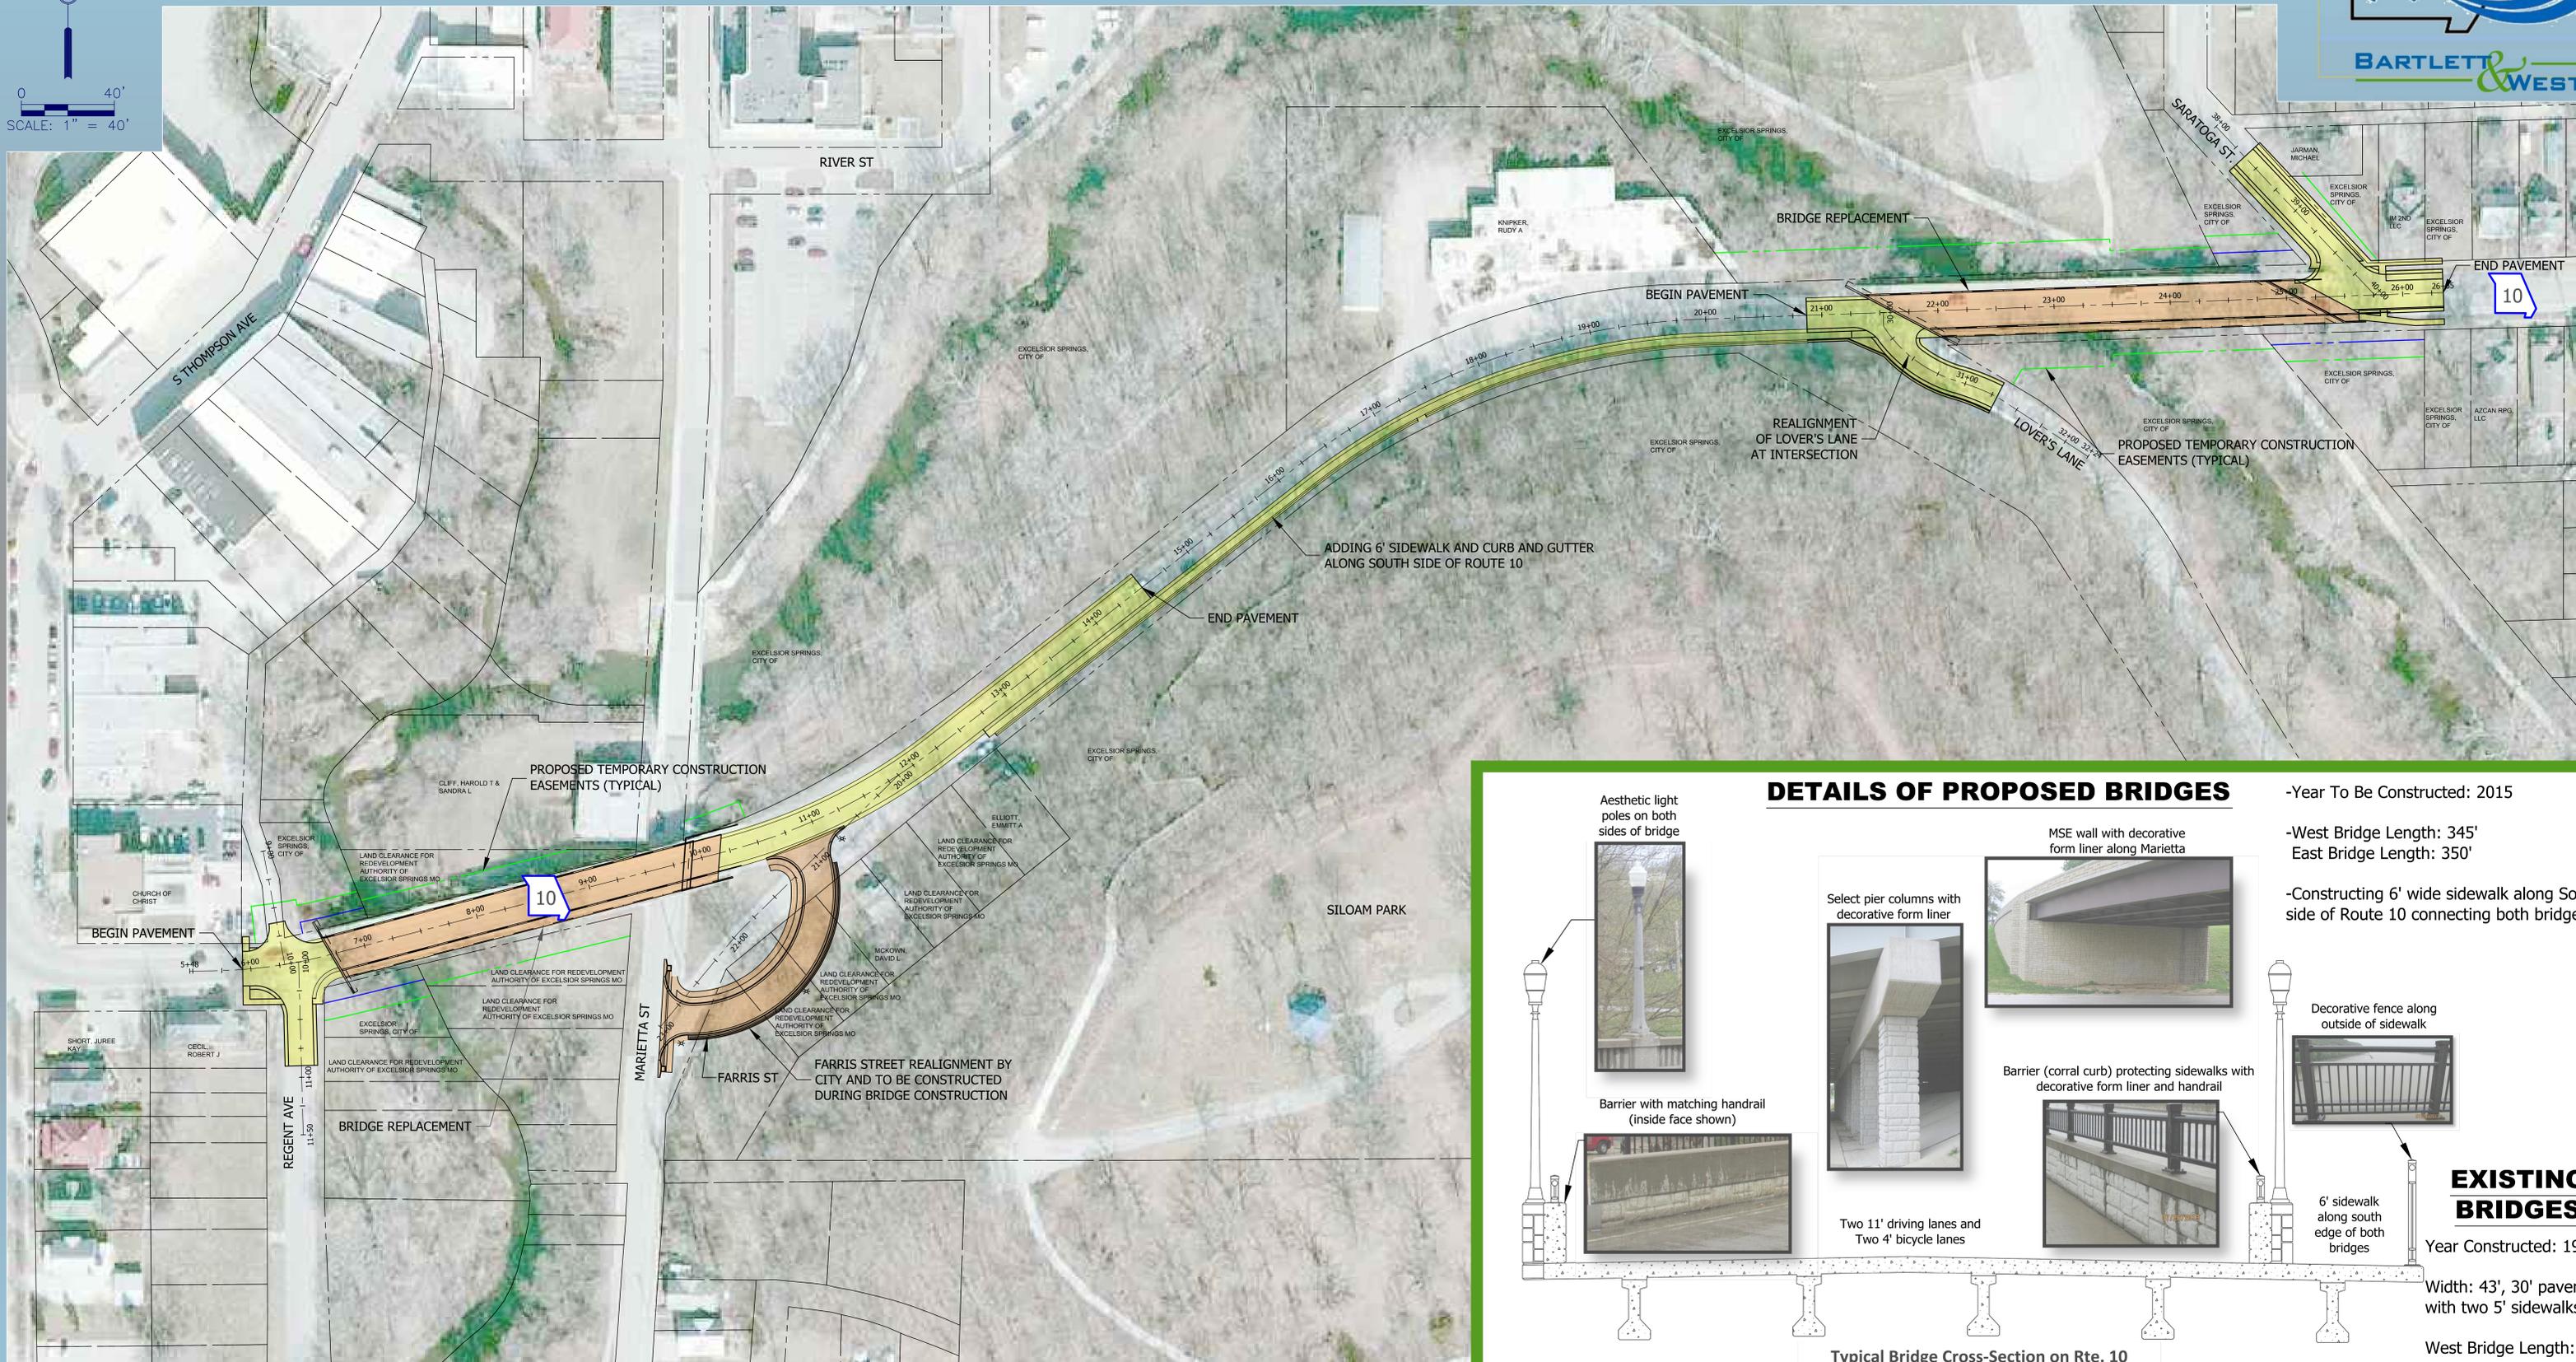


CLAY COUNTY ROUTE 10 BRIDGE REPLACEMENTS

Over the East Fork Fishing River

Excelsior Springs, MO

J4P3007

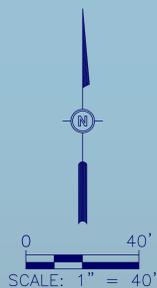

DETAILS OF PROPOSED BRIDGES

- Year To Be Constructed: 2015
- West Bridge Length: 345'
- East Bridge Length: 350'
- Constructing 6' wide sidewalk along South side of Route 10 connecting both bridges

EXISTING BRIDGES
Year Constructed: 1931
Width: 43', 30' pavement with two 5' sidewalks
West Bridge Length: 345'
East Bridge Length: 363'

Typical Bridge Cross-Section on Rte. 10