


REMOVE & REPLACE EXIST. 3.5' SIDEWALK WITH 6' SIDEWALK

RTE. U CONTINUES ON 4

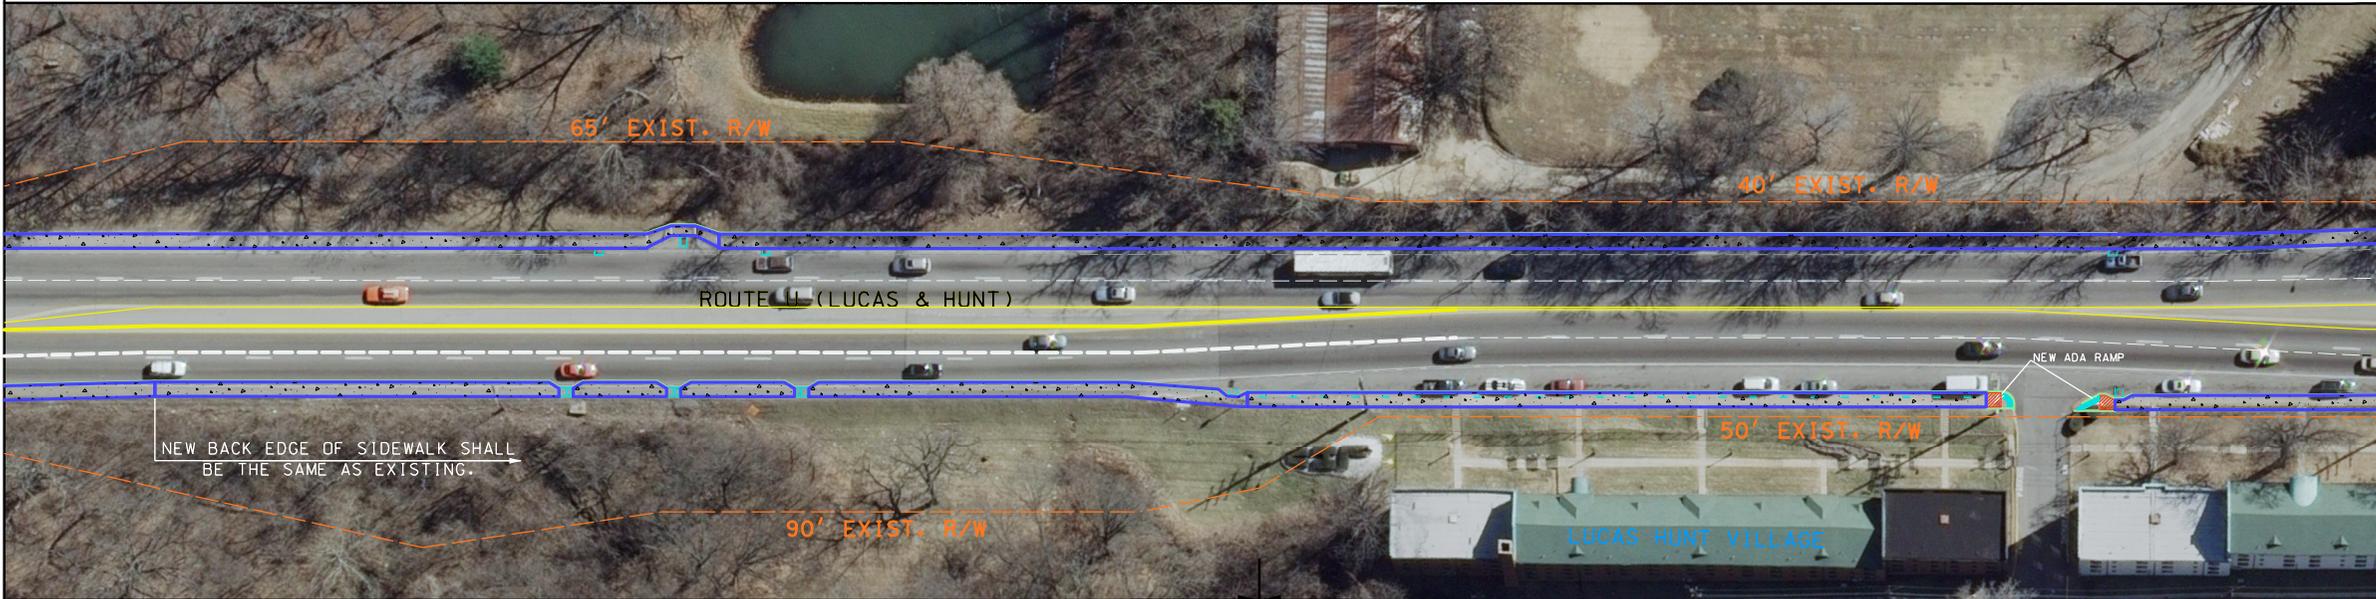

RTE. U CONTINUES ON 6

5


REMOVE & REPLACE EXIST. 4' SIDEWALK WITH 6' SIDEWALK  
RESTRIPE SB LANES

REMOVE & REPLACE EXIST. 4' SIDEWALK WITH 6' SIDEWALK

# ROUTE U (LUCAS & HUNT) ADA IMPROVEMENTS LUCAS-HUNT VILLAGE TO SHELL GAS STATION

REPLACE 7' ASPHALT SHOULDER WITH NEW 7' SIDEWALK

RTE. U CONTINUES ON 5

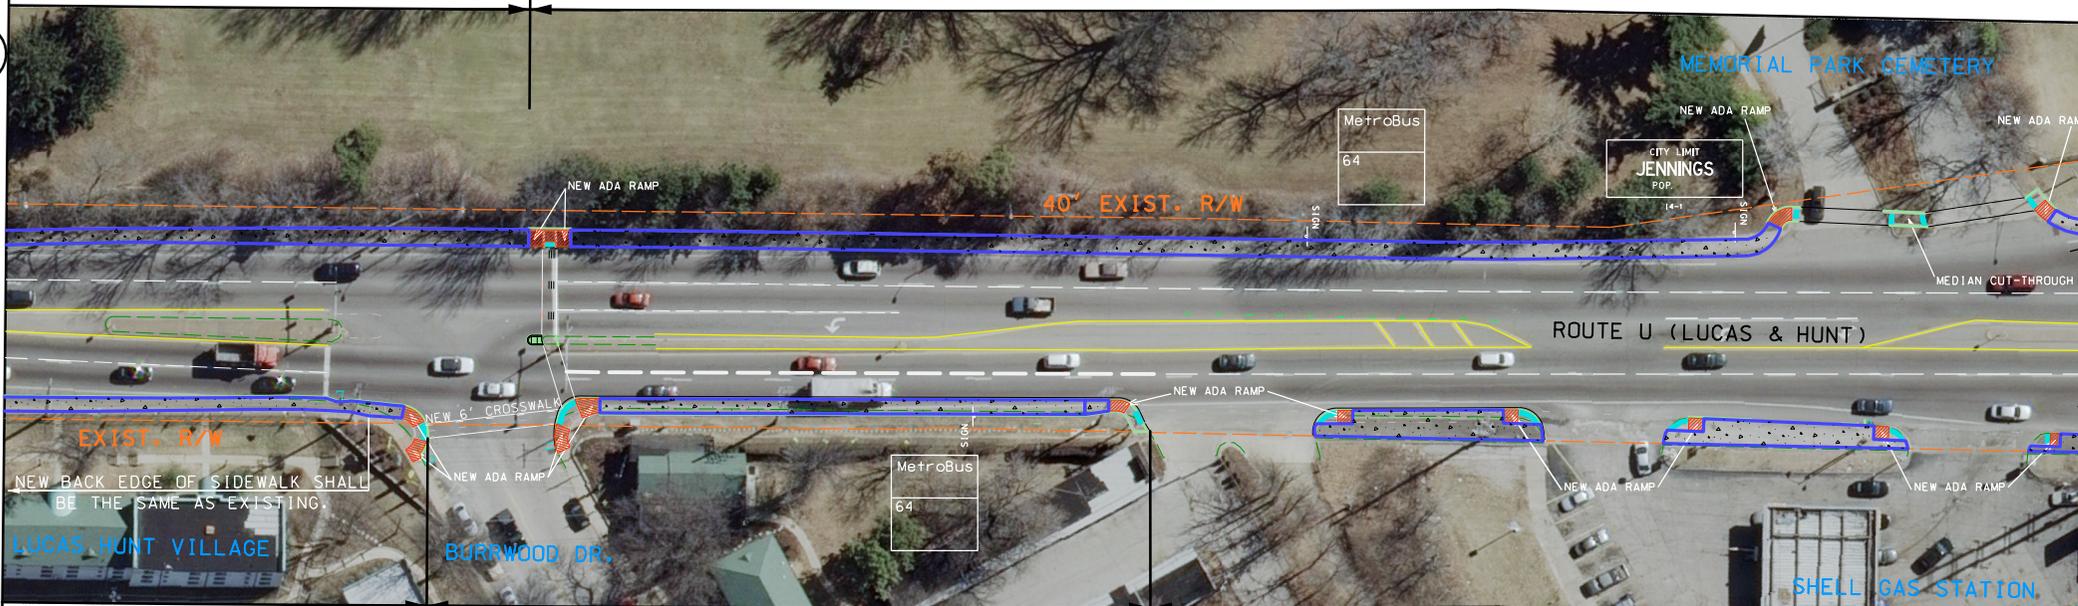

RTE. U CONTINUES ON 7

6

RESTRIPE ROADWAY FOR 2-10' LANES  
CONSTRUCT NEW 6' SIDEWALK

REPLACE ASPHALT SHOULDER WITH NEW SIDEWALK



	NEW CONCRETE SIDEWALK
	NEW ADA RAMP
	TRUNCATED DOMES/ NEW LEVEL LANDING
	NEW CONCRETE ISLAND
	NEW DRIVEWAY ENTRANCE
	EXIST. RIGHT OF WAY
	NEW CONCRETE STAIRS

IF A SEAL IS PRESENT ON THIS SHEET IT HAS BEEN ELECTRONICALLY SEALED AND DATED.