



Preferred Alternative Map C

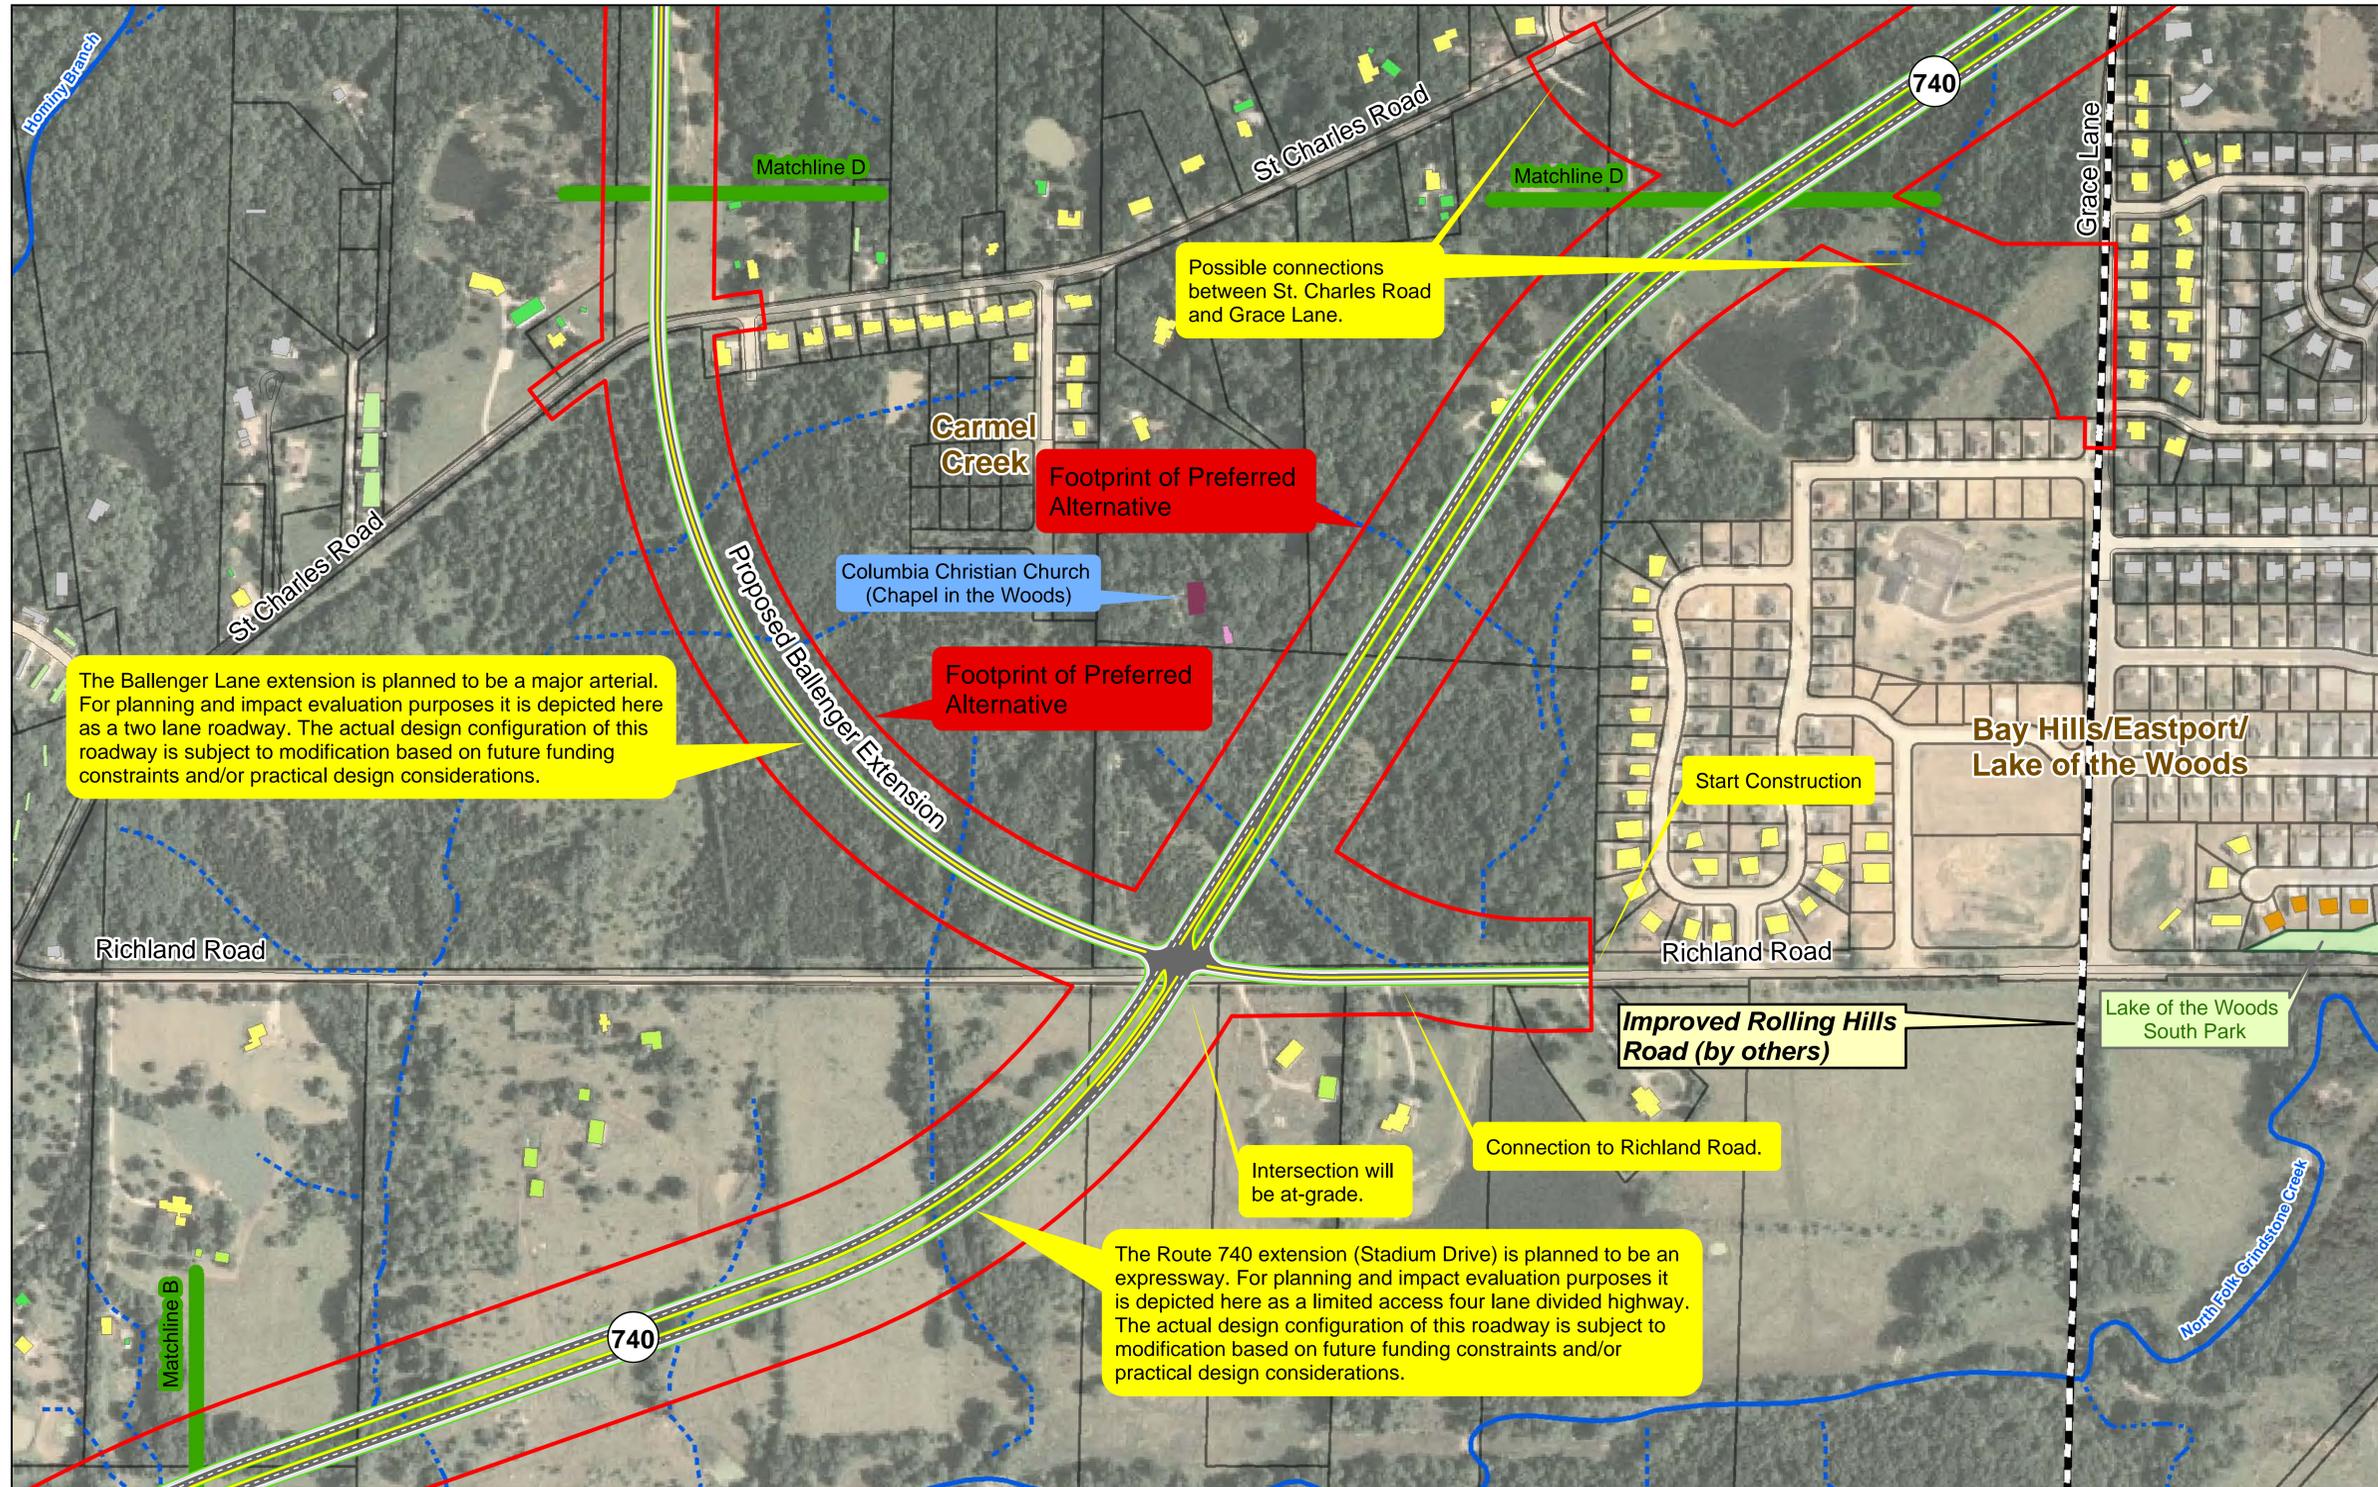

Legend

- New Roadway
- Future Road Improvements
- Roads
- Parcel Boundary
- Parks
- Buildings**
- Agricultural
- Commercial Outbuilding
- Commercial
- Industrial
- Industrial Outbuilding
- Infrastructure
- Institutional
- Institutional Outbuilding
- Public
- Public Outbuilding
- Single Family Residential
- Multi-Family Residential
- Mobile Home
- Residential Outbuilding
- Outside of Survey Area

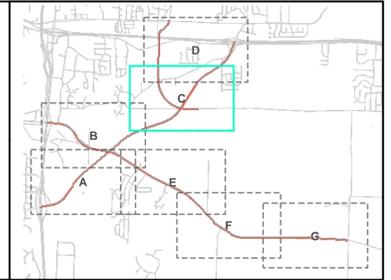