
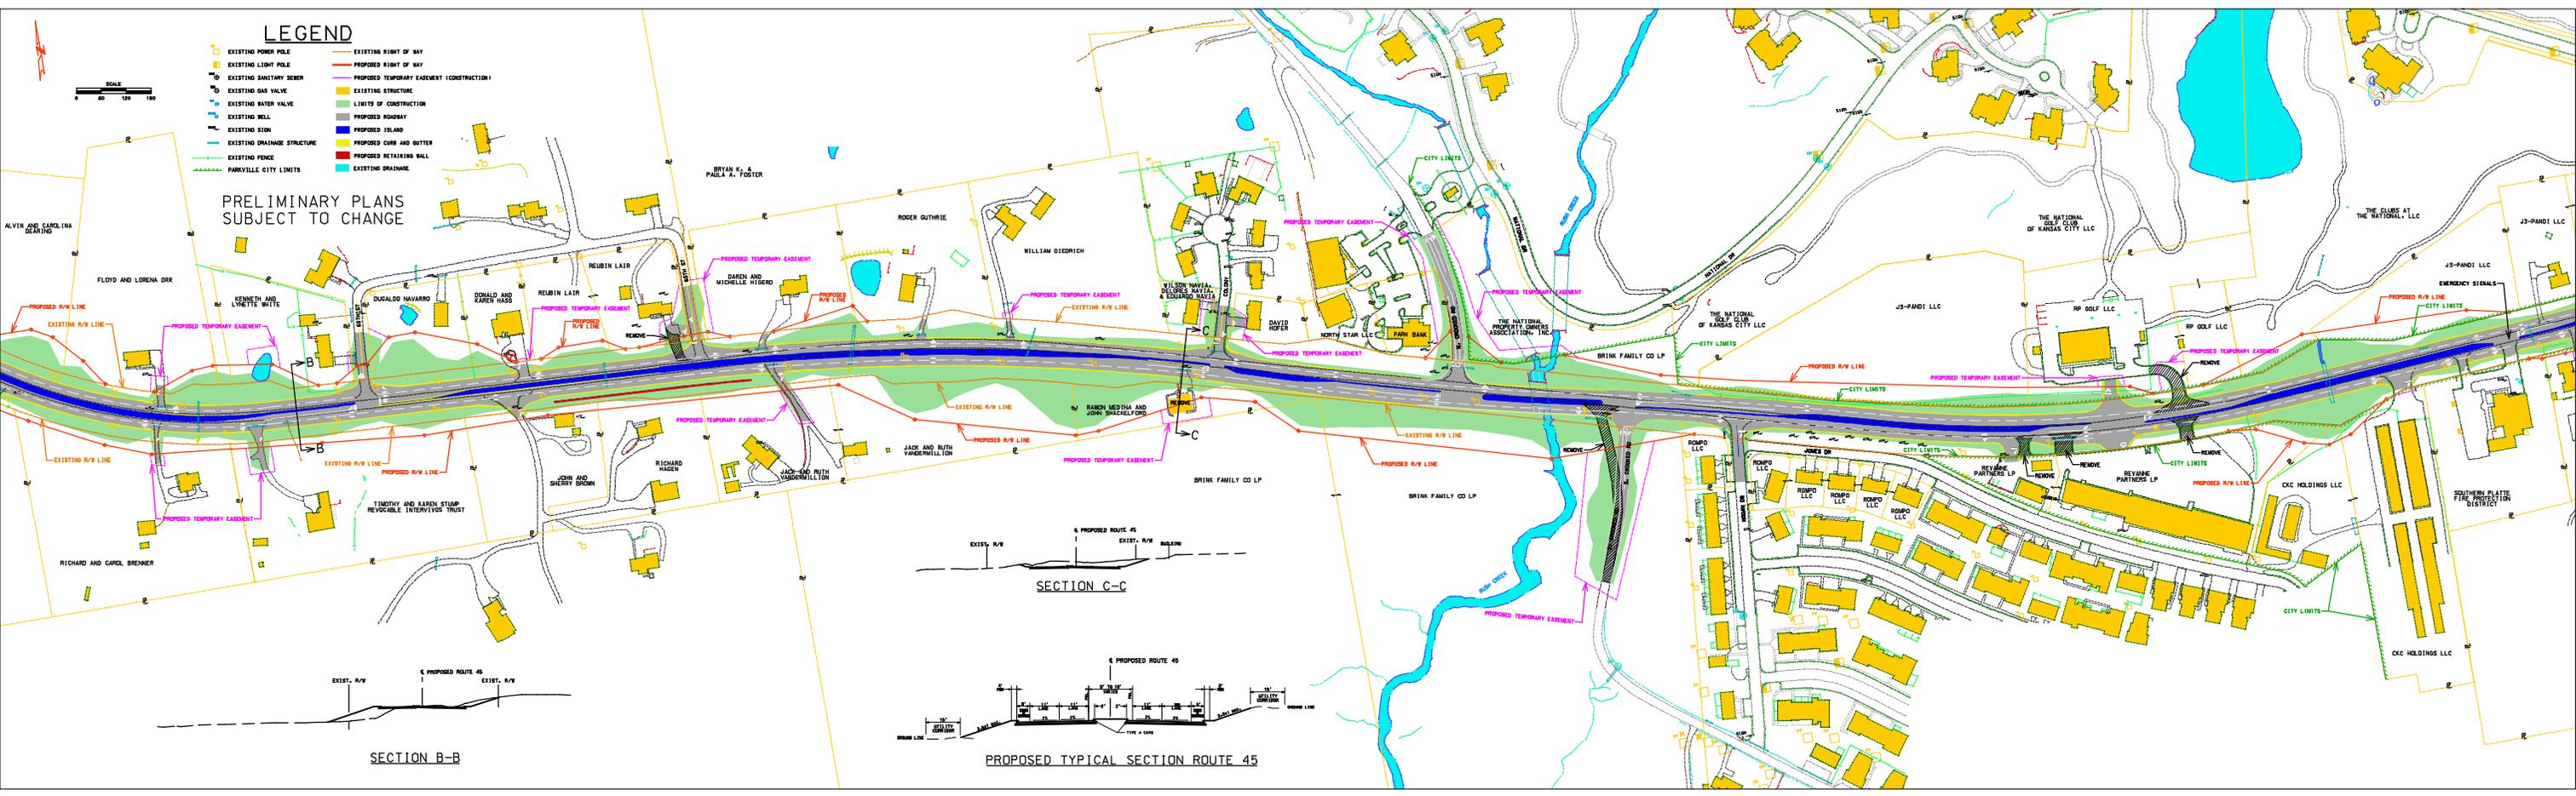


**LEGEND**

- EXISTING POWER POLE
- EXISTING LIGHT POLE
- EXISTING SANITARY SEWER
- EXISTING GAS VALVE
- EXISTING WATER VALVE
- EXISTING WELL
- EXISTING SIGN
- EXISTING DRAINAGE STRUCTURE
- EXISTING FENCE
- PARKVILLE CITY LIMITS
- EXISTING RIGHT OF WAY
- PROPOSED RIGHT OF WAY
- PROPOSED TEMPORARY EASEMENT (CONSTRUCTION)
- EXISTING STRUCTURE
- LIMITS OF CONSTRUCTION
- PROPOSED ROADWAY
- PROPOSED ISLAND
- PROPOSED CURB AND GUTTER
- PROPOSED RETAINING WALL
- EXISTING DRAINAGE

PRELIMINARY PLANS  
SUBJECT TO CHANGE

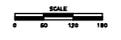

SECTION B-B

