



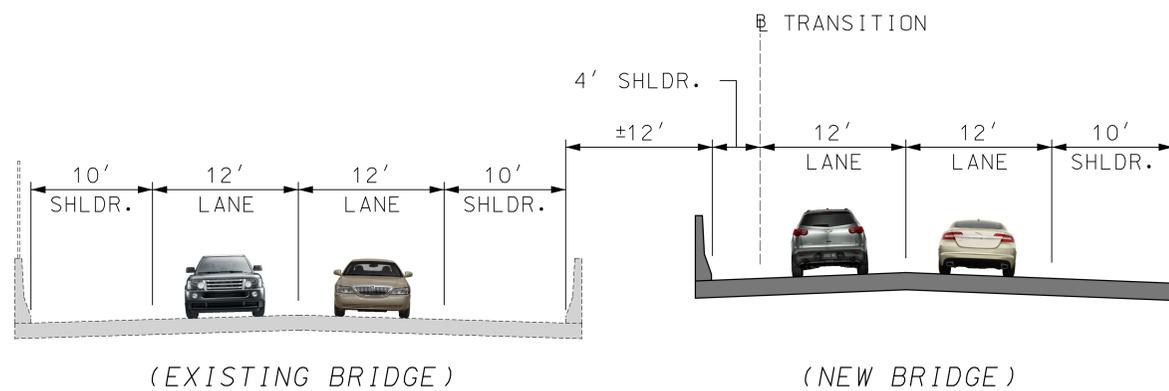


# ROUTE 210 WIDENING FROM ELDON AVENUE TO ROUTE 291

MODOT JOB NUMBER J4U1114

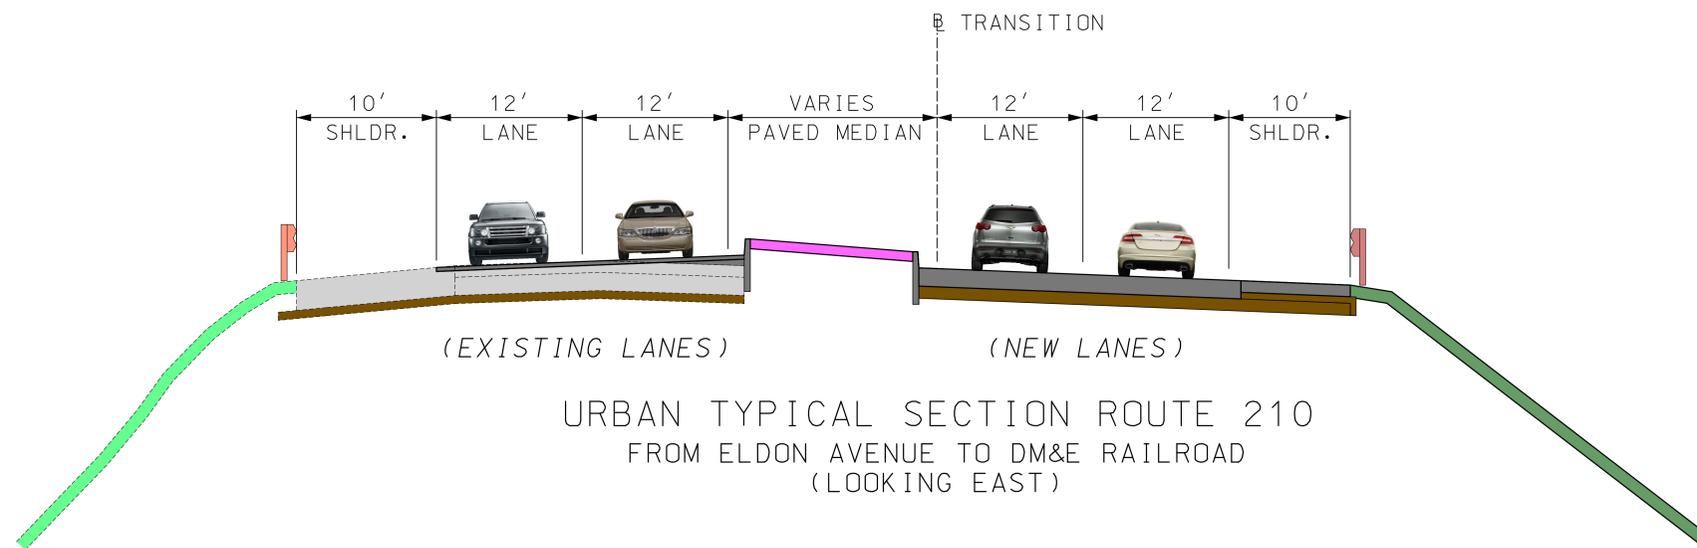

BRIDGE TYPICAL SECTION ROUTE 210  
OVER DM&E RAILROAD  
(LOOKING EAST)

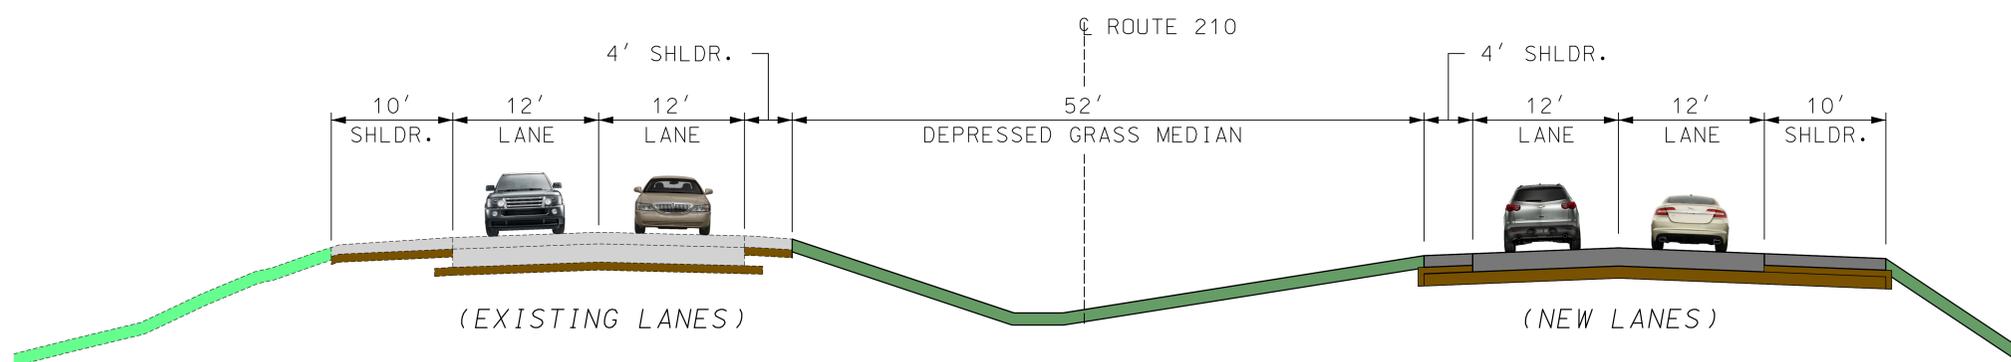

RURAL TYPICAL SECTION ROUTE 210  
FROM DM&E RAILROAD TO ROUTE 291  
(LOOKING EAST)